
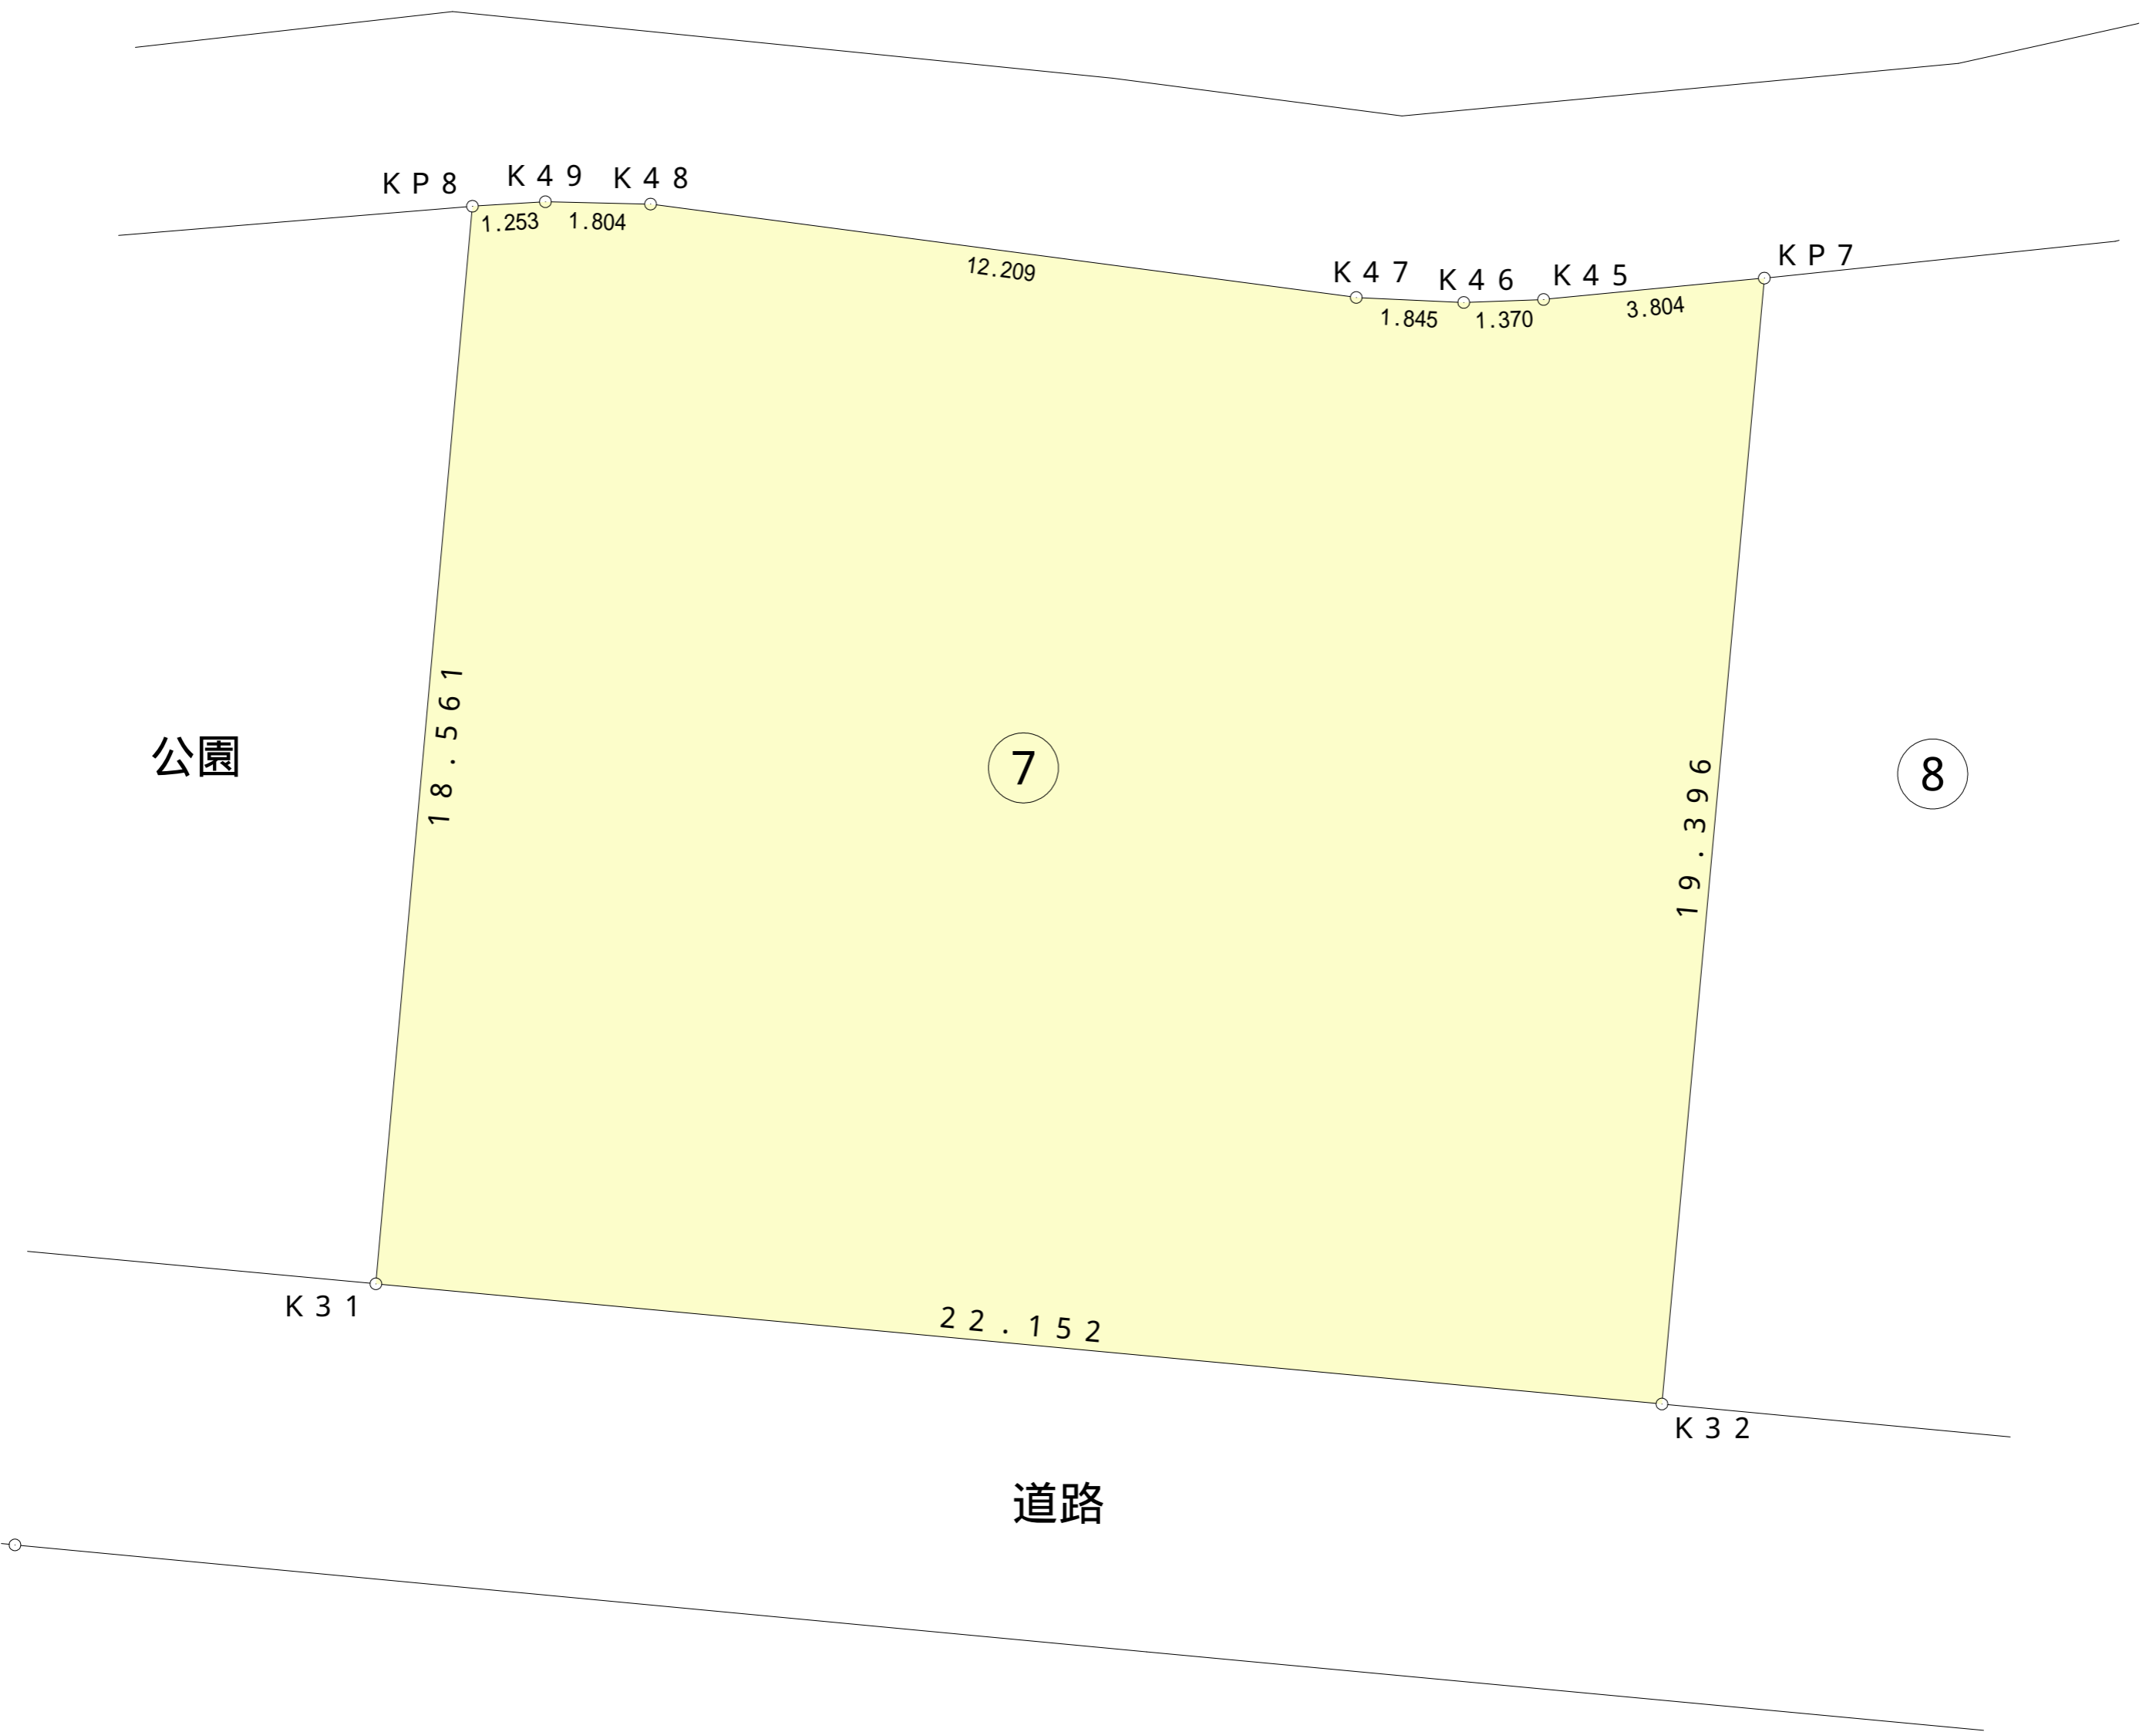


下惠良分讓地

S = 1:200

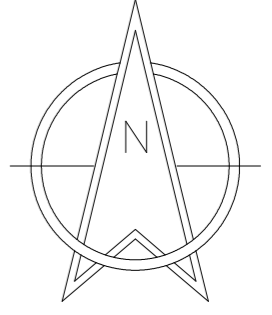

求積表

宇佐市院内町下惠良字古園160番10					
地番	NO	X _n	Y _n	X _n · (Y _{n+1} - Y _{n-1})	距離
	K31	978.956	426.541	-19970.702400	18.561
	KP8	997.443	428.197	2899.566801	1.253
	K49	997.520	429.448	3047.423600	1.804
	K48	997.480	431.252	13871.954360	12.209
	K47	995.878	443.355	13888.514588	1.845
	K46	995.792	445.198	3198.483904	1.370
	K45	995.843	446.567	5133.570665	3.804
	KP7	996.210	450.353	2022.306300	19.396
	K32	976.894	448.597	-23261.799928	22.152
			合計	829.317890	
合計			面積	414.6589450	
			地積	414.65 m ²	(125.65坪)